

A REAL LOG HOME® DESIGNED FOR: JOSEPH LEWIS



REVIEW SET

DRAWING INDEX:

- G-001 COVER SHEET
- G-002 GENERAL NOTES
- A-101 FIRST FLOOR PLAN
- A-102 SECOND FLOOR PLAN
- A-201 ELEVATIONS
- A-202 ELEVATIONS
- A-601 SCHEDULES
- A-901 COLOR ILLUSTRATIONS





So nice to come home to™

P.O. BOX 202 HARTLAND, VT 05840
1-800-REAL LOG WWW.REALLOGHOMES.COM



CONSULTANTS:

STAMPS:

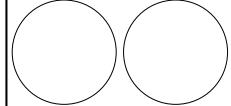JOSEPH LEWIS

SQUARE FOOTAGE:

FIRST FLOOR: 1120 S.F.
SECOND FLOOR: 644 S.F.


DATE	DESCRIPTION	BY	APP

PROJECT NO: 111161
PROJECT NAME: LEWIS
CUSTOM: VSGROOVES
DRAWN BY: MMM
CHKD BY: FMC

COPYRIGHT:
DO NOT SCALE DIMENSIONS FROM BLUEPRINTS.
THIS BLUEPRINT SHOULD NOT BE USED AS AN INSTALLATION GUIDE FOR MATERIALS TO BE SUPPLIED BY OTHERS.
UNLESS OTHERWISE NOTED, ALL DIMENSIONS ARE TO FACE UNLESS OTHERWISE NOTED.
THIS DRAWING IS THE PROPERTY OF REAL LOG HOMES. IT IS TO BE USED TO BUILD AN ORIGINAL OR SUBSTANTIALLY SIMILAR STRUCTURE. REPRODUCTION OR DISTRIBUTION WITHOUT WRITTEN PERMISSION IS STRICTLY PROHIBITED. COPYRIGHT © 2007 TRADITIONAL LIVING, INC.

SHEET TITLE:
COVER

G-001
SHEET: 1 OF 8

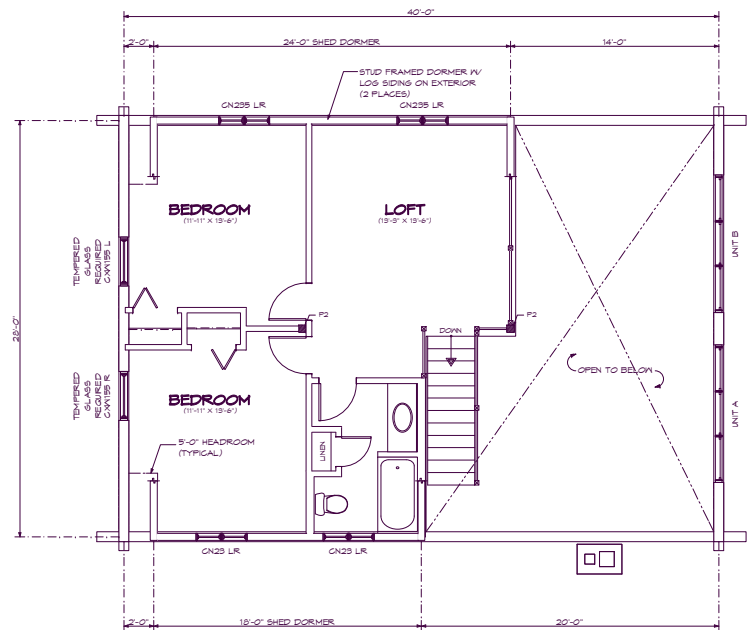

1 SECOND FLOOR PLAN
SCALE: 1/4" = 1'-0"



REAL LOG HOMES®


So nice to come home to™

P.O. BOX 202 HARTLAND, VT 05840
1-800-REAL LOG WWW.REALLOGHOMES.COM



CONSULTANTS:

STAMPS:

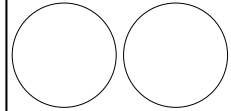

JOSEPH LEWIS

SQUARE FOOTAGE:

FIRST FLOOR: 1120 S.F.
SECOND FLOOR: 644 S.F.

0/15/07	ISSUED FOR REVIEW	MMM/PMG
DATE	DESCRIPTION	BY APPR

PROJECT NO: 111167
PROJECT NAME: LEWIS
CUSTOM: VSGROOVES
DRAWN BY: MMM
CHKD BY: PMG


COPYRIGHT:
- DO NOT SCALE DIMENSIONS FROM BLUEPRINTS.
- THIS BLUEPRINT SHOULD NOT BE USED AS AN INSTALLATION GUIDE FOR MATERIALS TO BE SUPPLIED BY OTHERS.
- THESE BLUEPRINTS MAY ONLY BE USED IN CONNECTION WITH THE EXISTING AND REMAINS OF THE REAL LOG HOME PRE-CUT LOG PACKAGE. NO OTHER USE IS TO BE MADE WITHOUT THE WRITTEN PERMISSION OF REAL LOG HOMES.
- THIS DRAWING OR THE EXISTING DESIGN CANNOT BE COPIED OR USED TO BUILD AN IDENTICAL OR SUBSTANTIALLY SIMILAR STRUCTURE, REPRODUCE OR CONSTRUCTION METHOD, WITHOUT WRITTEN PERMISSION. REPRODUCTION PERMISSION: COPYRIGHT © 2007 TRADITIONAL LIVING, INC.

SHEET TITLE:

SECOND FLOOR PLAN

A-102

SHEET: 4 OF 8

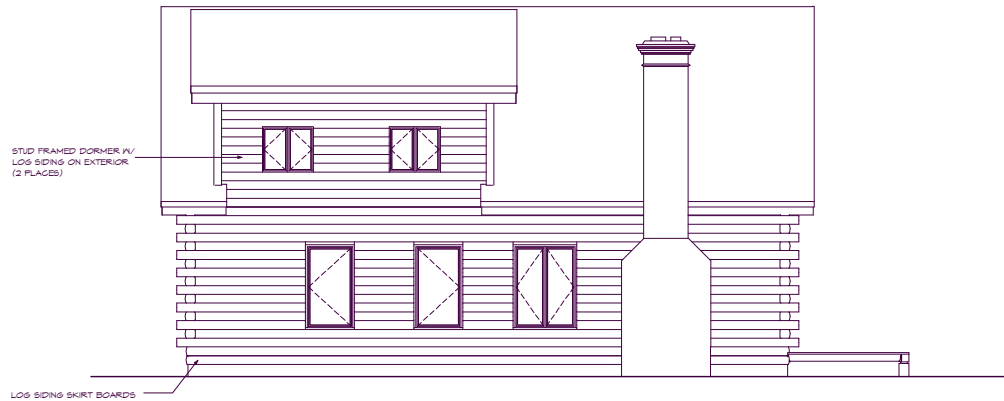

1 FRONT ELEVATION
SCALE: 1/4" = 1'-0"



2 RIGHT ELEVATION
SCALE: 1/4" = 1'-0"

REAL LOG HOMES®
So nice to come home to™
P.O. BOX 202 HARTLAND, VT 05840
1-800-REAL LOG WWW.REALLOGHOMES.COM

MEMBER
ICC
INTERNATIONAL
TIMBER FRAME
ASSOCIATION
LOG HOMES
Leaders in Excellence

CONSULTANTS:

STAMPS:

JOSEPH LEWIS
SQUARE FOOTAGE:
FIRST FLOOR: 1120 S.F.
SECOND FLOOR: 644 S.F.


DATE	REVISION	BY	APP

PROJECT NO: 111161
PROJECT NAME: LEWIS
CUSTOM: VSGROOVES
DRAWN BY: MMM
CHKD BY: FMC

COPYRIGHT:
- DO NOT SCALE DIMENSIONS FROM BLUEPRINTS.
- THIS BLUEPRINT SHOULD NOT BE USED AS AN INSTALLATION GUIDE FOR MATERIALS TO BE SUPPLIED BY OTHERS.
- CHECK DIMENSIONS AND MAKE CONNECTION WITH THE PACKAGE. NO OTHER USE IS TO BE MADE.
- THIS DRAWING OR THE INFORMATION HEREON CANNOT BE COPIED OR USED TO BUILD AN ORIGINAL OR SUBSTANTIALLY SIMILAR STRUCTURE, FOR WHATEVER OR FOR ANY OTHER PURPOSE, WITHOUT WRITTEN PERMISSION. COPYRIGHT © 2007 TRADITIONAL LIVING, INC.

SHEET TITLE:
ELEVATIONS

A-201
SHEET: 5 OF 8

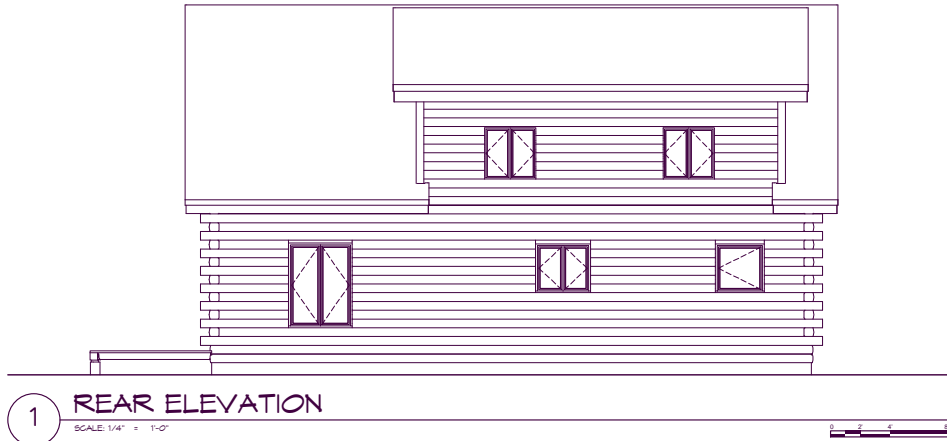

1 REAR ELEVATION
SCALE: 1/4" = 1'-0"




2 LEFT ELEVATION
SCALE: 1/4" = 1'-0"



So nice to come home to™
P.O. BOX 202 HARTLAND, VT 05640
1-800-REAL LOG WWW.REALLOGHOMES.COM



CONSULTANTS:

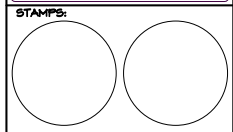

JOSEPH LEWIS

SQUARE FOOTAGE:
FIRST FLOOR: 1120 S.F.
SECOND FLOOR: 644 S.F.

DATE	DESCRIPTION	BY	APP

PROJECT NO: 111161
PROJECT NAME: LEWIS
CUSTOM: VSGROOVES
DRAWN BY: MMM
CHKD BY: FMC

COPYRIGHT:
DO NOT SCALE DIMENSIONS FROM BLUEPRINTS.
THIS BLUEPRINT SHOULD NOT BE USED AS AN INSTALLATION GUIDE FOR MATERIALS TO BE SUPPLIED BY OTHERS.
UNLESS OTHERWISE NOTED, ALL DIMENSIONS ARE TO FACE UNLESS OTHERWISE NOTED.
THIS DRAWING IS THE PROPERTY OF REAL LOG HOMES AND IS LOANED TO YOU FOR YOUR USE ONLY. IT IS NOT TO BE REPRODUCED OR TRANSMITTED IN ANY FORM OR BY ANY MEANS, ELECTRONIC OR MECHANICAL, INCLUDING PHOTOCOPYING, RECORDING, OR BY ANY INFORMATION STORAGE AND RETRIEVAL SYSTEM, WITHOUT THE WRITTEN PERMISSION OF REAL LOG HOMES. COPYRIGHT © 2007 TRADITIONAL LIVING, INC.

SHEET TITLE:
ELEVATIONS

A-202
SHEET: 6 OF 8




So nice to come home to™

P.O. BOX 202 HARTLAND, VT 05840
1-800-REAL LOG WWW.REALLOGHOMES.COM



CONSULTANTS:

STAMPS:

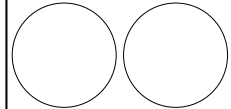

JOSEPH LEWIS

SQUARE FOOTAGE:

FIRST FLOOR: 1120 S.F.
SECOND FLOOR: 644 S.F.

WINDOW SCHEDULE												
QUANTITY	MODEL #	EGRESS	MFG ROUGH OPENING	FRAMESTOCK DIM	# OF CRS	SCRIBE	MFG	UNIT TYPE	EXTERIOR COLOR	GLAZING	TEMPERED	GRILLES
1	C255 LR		4'-0 1/2" X 5'-8 3/8"	4'-5 1/2" X 5'-8 3/8"	10		ANDERSEN	CASEMENT	FOREST GREEN	HP		
1	C255 LR		4'-0 1/2" X 5'-8 3/8"	4'-5 1/2" X 5'-8 3/8"	10		ANDERSEN	CASEMENT	FOREST GREEN	HP	YES	
1	QK25 LR		3'-5 1/4" X 3'-0 1/2"	3'-5 1/4" X 3'-0 1/2"	6		ANDERSEN	CASEMENT	FOREST GREEN	HP		
2	QK25 LR		3'-5 1/4" X 3'-0 1/2"	N/A	N/A		ANDERSEN	CASEMENT	FOREST GREEN	HP		
2	QK25 LR		3'-5 1/4" X 3'-0 1/2"	N/A	N/A	YES	ANDERSEN	CASEMENT	FOREST GREEN	HP		
1	CP13 L		2'-4 1/8" X 3'-0 1/2"	2'-11 5/8" X 3'-0 1/2"	6		ANDERSEN	CASEMENT	FOREST GREEN	HP		
1	CP13 R		2'-4 1/8" X 3'-0 1/2"	2'-11 5/8" X 3'-0 1/2"	6		ANDERSEN	CASEMENT	FOREST GREEN	HP		
1	CP15 L	YES	3'-0 1/2" X 3'-0 1/2"	3'-5 1/2" X 3'-0 1/2"	6		ANDERSEN	CASEMENT	FOREST GREEN	HP		
2	CP15BL	YES	3'-0 1/2" X 3'-0 3/8"	3'-5 1/2" X 3'-0 3/8"	10		ANDERSEN	CASEMENT	FOREST GREEN	HP	YES	
2	CP15BR	YES	3'-0 1/2" X 3'-0 3/8"	3'-5 1/2" X 3'-0 3/8"	10		ANDERSEN	CASEMENT	FOREST GREEN	HP	YES	

DOOR SCHEDULE										
QUANTITY	MODEL #	MFG ROUGH OPENING	FRAMESTOCK DIM	# OF CRS	SCRIBE	MFG	UNIT TYPE	GLAZING	EXTERIOR COLOR	GRILLES
1	3580 RH	3'-0 1/2" X 6'-10 1/2"	3'-5 1/2" X 7'-0"	12	YES	THERMA-TRU	ENTRY DOOR	LOW E	UNKNOWN	
1	FWH050 S45L	4'-0" X 6'-0"	4'-3" X 6'-4 1/2"	12		ANDERSEN	FRENCHWOOD HINGED PATIO DOOR	HP	FOREST GREEN	
1	FWH050 S45R	4'-0" X 6'-0"	4'-3" X 6'-4 1/2"	12		ANDERSEN	FRENCHWOOD HINGED PATIO DOOR	HP	FOREST GREEN	

NOTE: FIXED GLAZING UNITS TO BE MULLED @ SITE.

FIXED GLAZING ROUGH OPENING SCHEDULE								
QUANTITY	MODEL #	WIDTH	LEG HEIGHT		GLAZING ANGLE	MFG	EXTERIOR COLOR	FRONT VIEW
			INSIDE	OUTSIDE				
1	UNIT A	4'	4'-11"	2'-5"	34.81°	ANDERSEN	GENERAL	
1	UNIT B	4'	4'-11"	2'-5"	34.81°	ANDERSEN	GENERAL	

DATE	REVISION FOR REVIEW	MM	MM	MM

PROJECT NO: #11161
PROJECT NAME: LEWIS
CUSTOM: VSGROOVES
DRAWN BY: MMM
CHKD BY: FMC

COPYRIGHT:
I - DO NOT SCALE DIMENSIONS FROM BLUEPRINTS.
THIS BLUEPRINT SHOULD NOT BE USED AS AN INSTALLATION GUIDE FOR MATERIALS TO BE SUPPLIED BY OTHERS.
UNLESS OTHERWISE NOTED, ALL DIMENSIONS ARE TO FACE UNLESS OTHERWISE NOTED.
DIMENSIONS MAY ONLY BE USED IN CONNECTION WITH THE PACKAGE. NO OTHER USE IS TO BE MADE.
THIS DRAWING OR THE INFORMATION HEREON CANNOT BE LOANED, REPRODUCED, COPIED, OR OTHERWISE USED IN ANY MANNER WITHOUT THE WRITTEN PERMISSION OF REAL LOG HOMES. ALL RIGHTS RESERVED. COPYRIGHT © 2007 TRADITIONAL LIVING, INC.

SHEET TITLE:

SCHEDULES

A-601

SHEET: 7 OF 8



REAL LOG HOMES®
So nice to come home to™
 P.O. BOX 202 HARTLAND, VT 05840
 1-800-REAL LOG WWW.REALLOGHOMES.COM



CONSULTANTS:

STAMPS:

JOSEPH LEWIS
SQUARE FOOTAGE:
 FIRST FLOOR: 1120 S.F.
 SECOND FLOOR: 644 S.F.

DATE	DESCRIPTION	BY	APP

PROJECT NO: 111181
 PROJECT NAME: LEWIS
 CUSTOM: V6GROOVES
 DRAWN BY: MFM
 CHKD BY: FMC

COPYRIGHT:
 - DO NOT SCALE DIMENSIONS FROM BLUEPRINTS.
 - THIS BLUEPRINT SHOULD NOT BE USED AS AN INSTALLATION GUIDE FOR MATERIALS TO BE SUPPLIED BY OTHERS.
 - CHECK DIMENSIONS AND ONLY BE USED IN CONNECTION WITH THE PACKAGE. NO OTHER USE IS TO BE MADE.
 - THIS DRAWING IS THE PROPERTY OF REAL LOG HOMES. IT IS LOANED TO YOU TO BUILD AN ORIGINAL OR SUBSTANTIALLY SIMILAR STRUCTURE. REPRODUCTION OR DISTRIBUTION WITHOUT WRITTEN PERMISSION IS STRICTLY PROHIBITED. COPYRIGHT © 2001 TRADITIONAL LIVING, INC.

SHEET TITLE:
COLOR ILLUSTRATIONS

A-901
 SHEET: 8 OF 8